


# ALTERNATIVE TYPICAL SECTIONS

## ALTERNATIVE 1 - CENTER TURN LANE

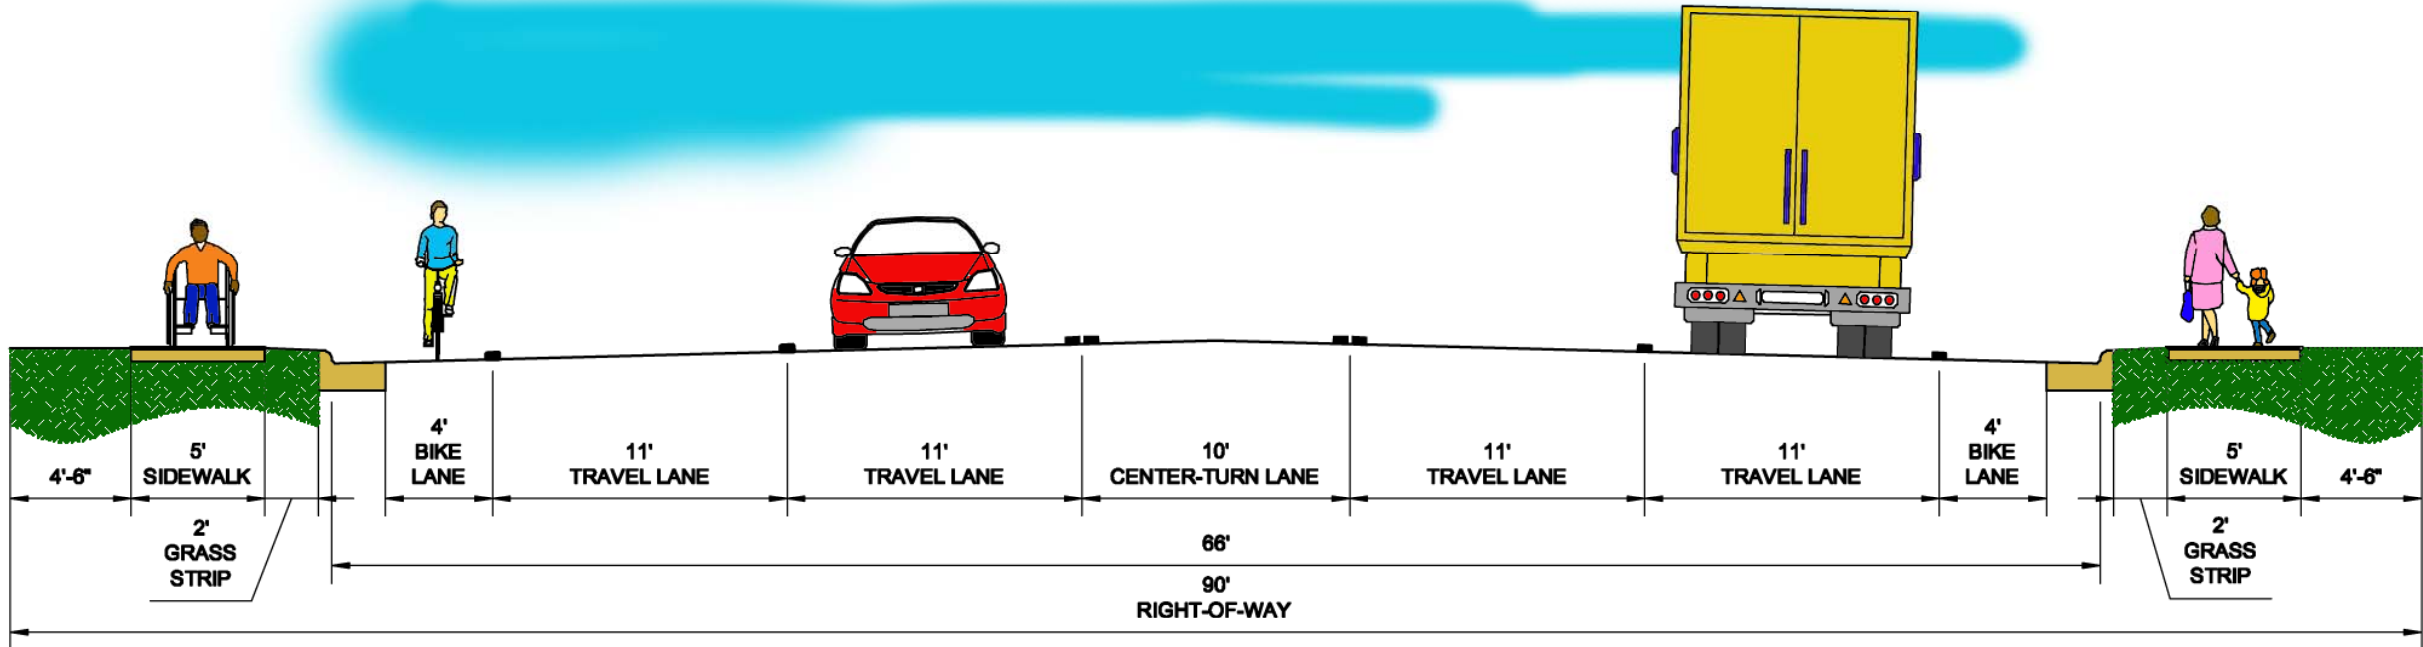

## ALTERNATIVE 2 - LANDSCAPED MEDIAN

