


PRELIMINARY PLANS
DO NOT USE FOR CONSTRUCTION
INCOMPLETE PLANS
DO NOT USE FOR R/W ACQUISITION

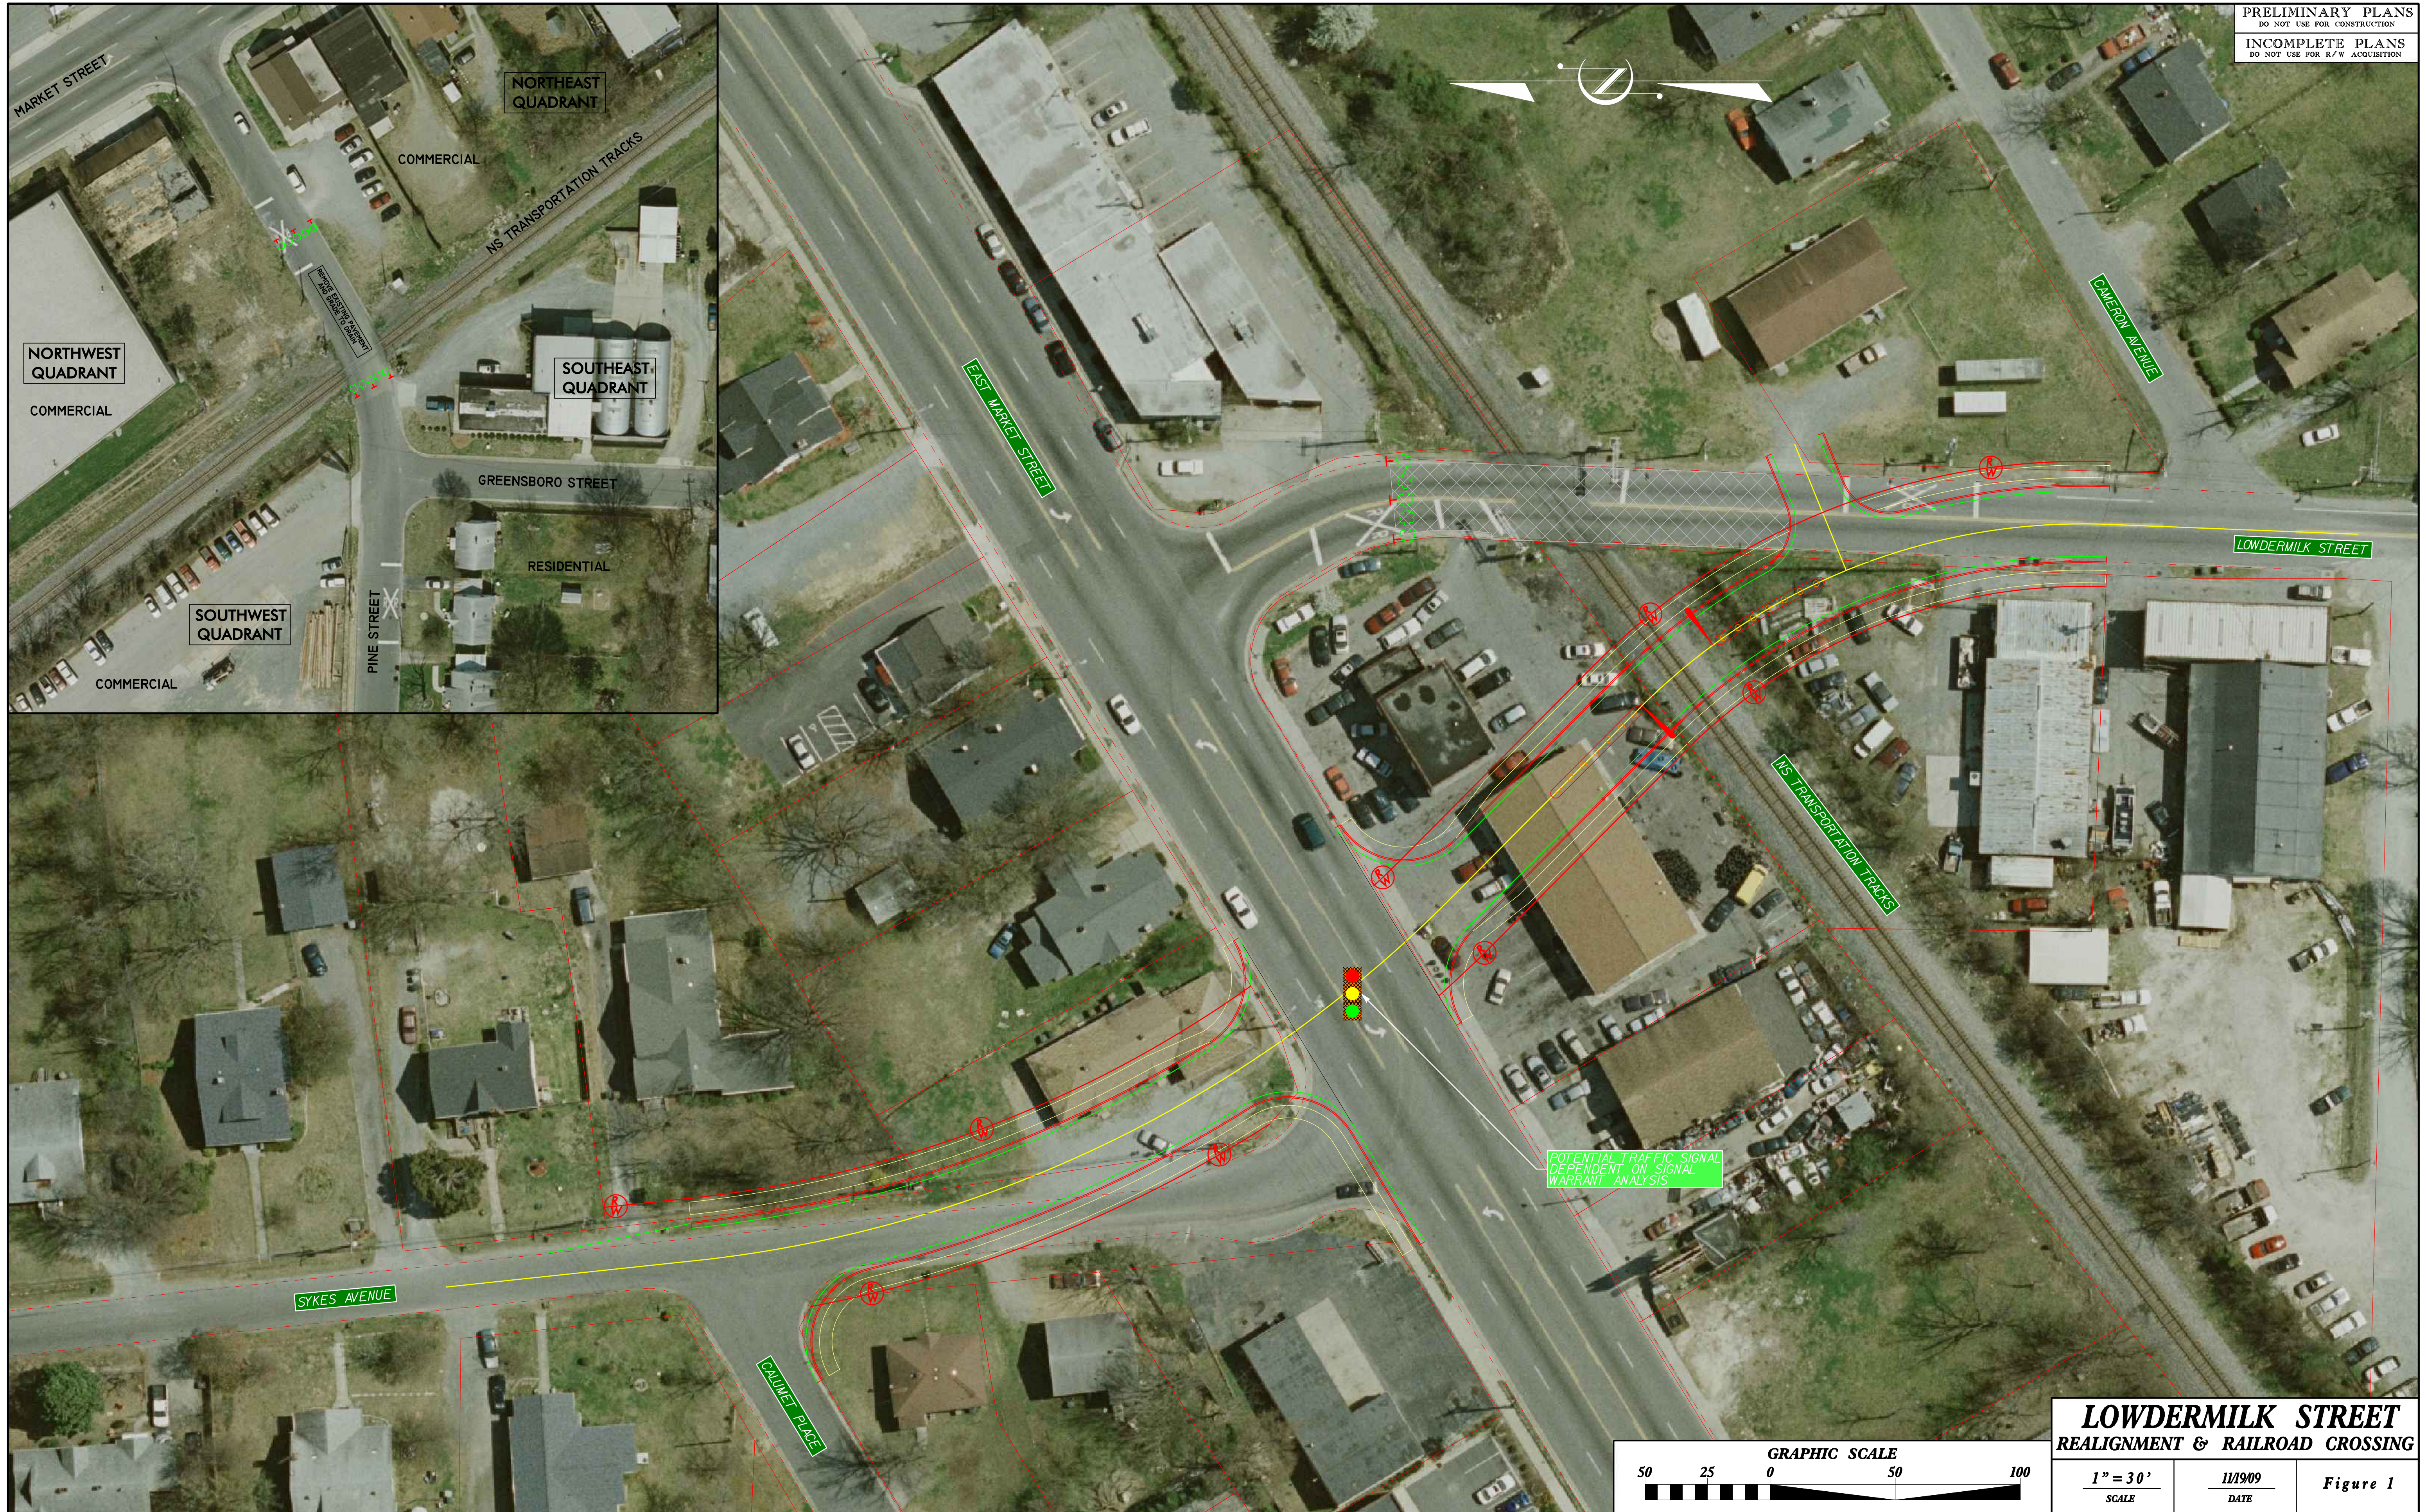

LOWDERMILK STREET
REALIGNMENT & RAILROAD CROSSING

1" = 30' SCALE	1/19/09 DATE	Figure 1
-------------------	-----------------	----------